



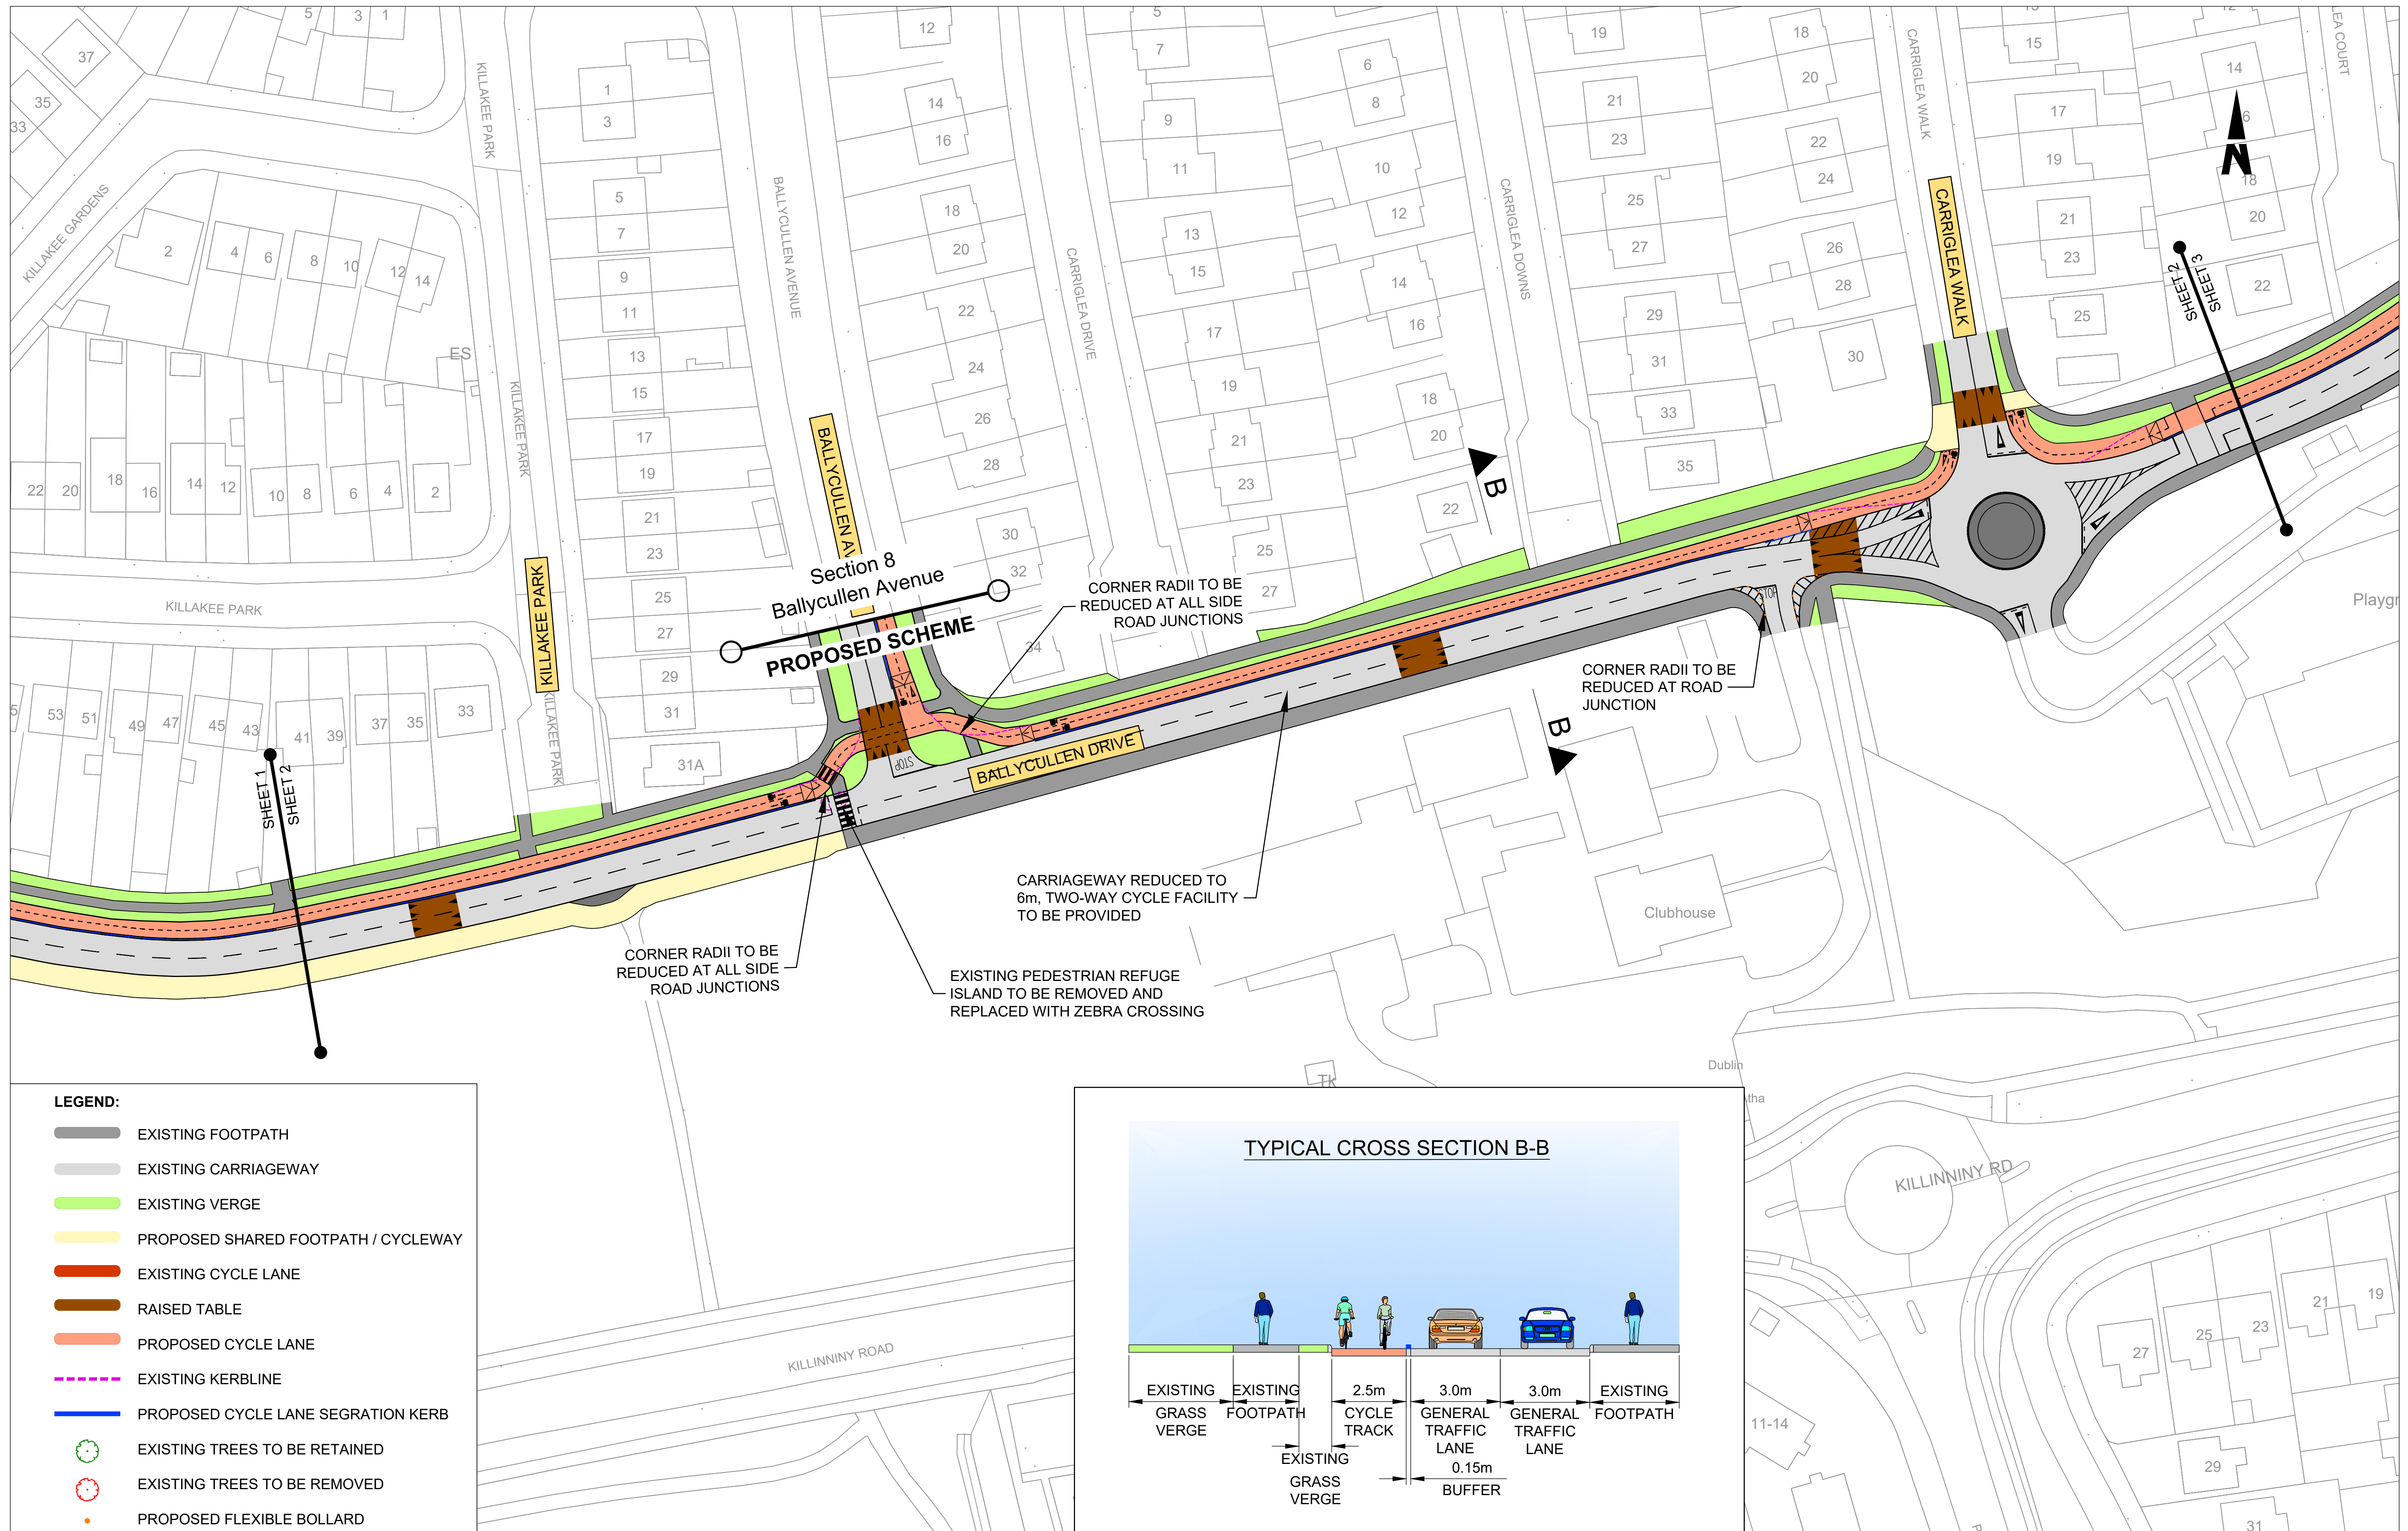


D24 NEIGHBOURHOOD CYCLE NETWORK BALLYCULLEN DRIVE - SHEET 1 OF 4

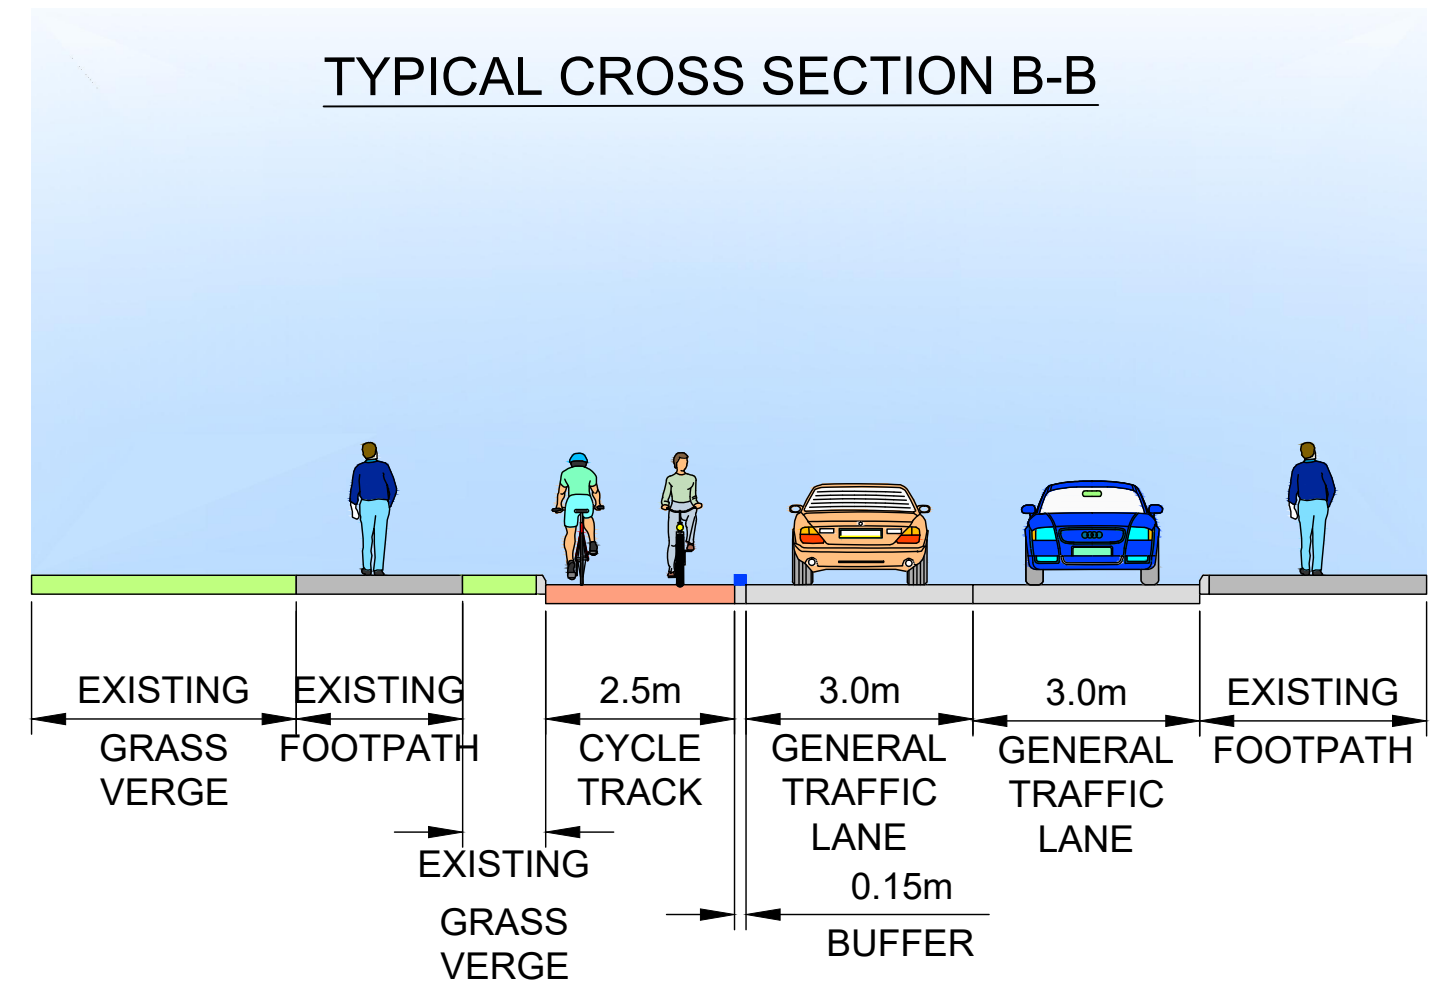

- LEGEND:**
- EXISTING FOOTPATH
 - EXISTING CARRIAGEWAY
 - EXISTING VERGE
 - PROPOSED SHARED FOOTPATH / CYCLEWAY
 - EXISTING CYCLE LANE
 - RAISED TABLE
 - PROPOSED CYCLE LANE
 - EXISTING KERBLINE
 - PROPOSED CYCLE LANE SEGREGATION KERB
 - EXISTING TREES TO BE RETAINED
 - EXISTING TREES TO BE REMOVED
 - PROPOSED FLEXIBLE BOLLARD



D24 NEIGHBOURHOOD CYCLE NETWORK BALLYCULLEN DRIVE - SHEET 2 OF 4

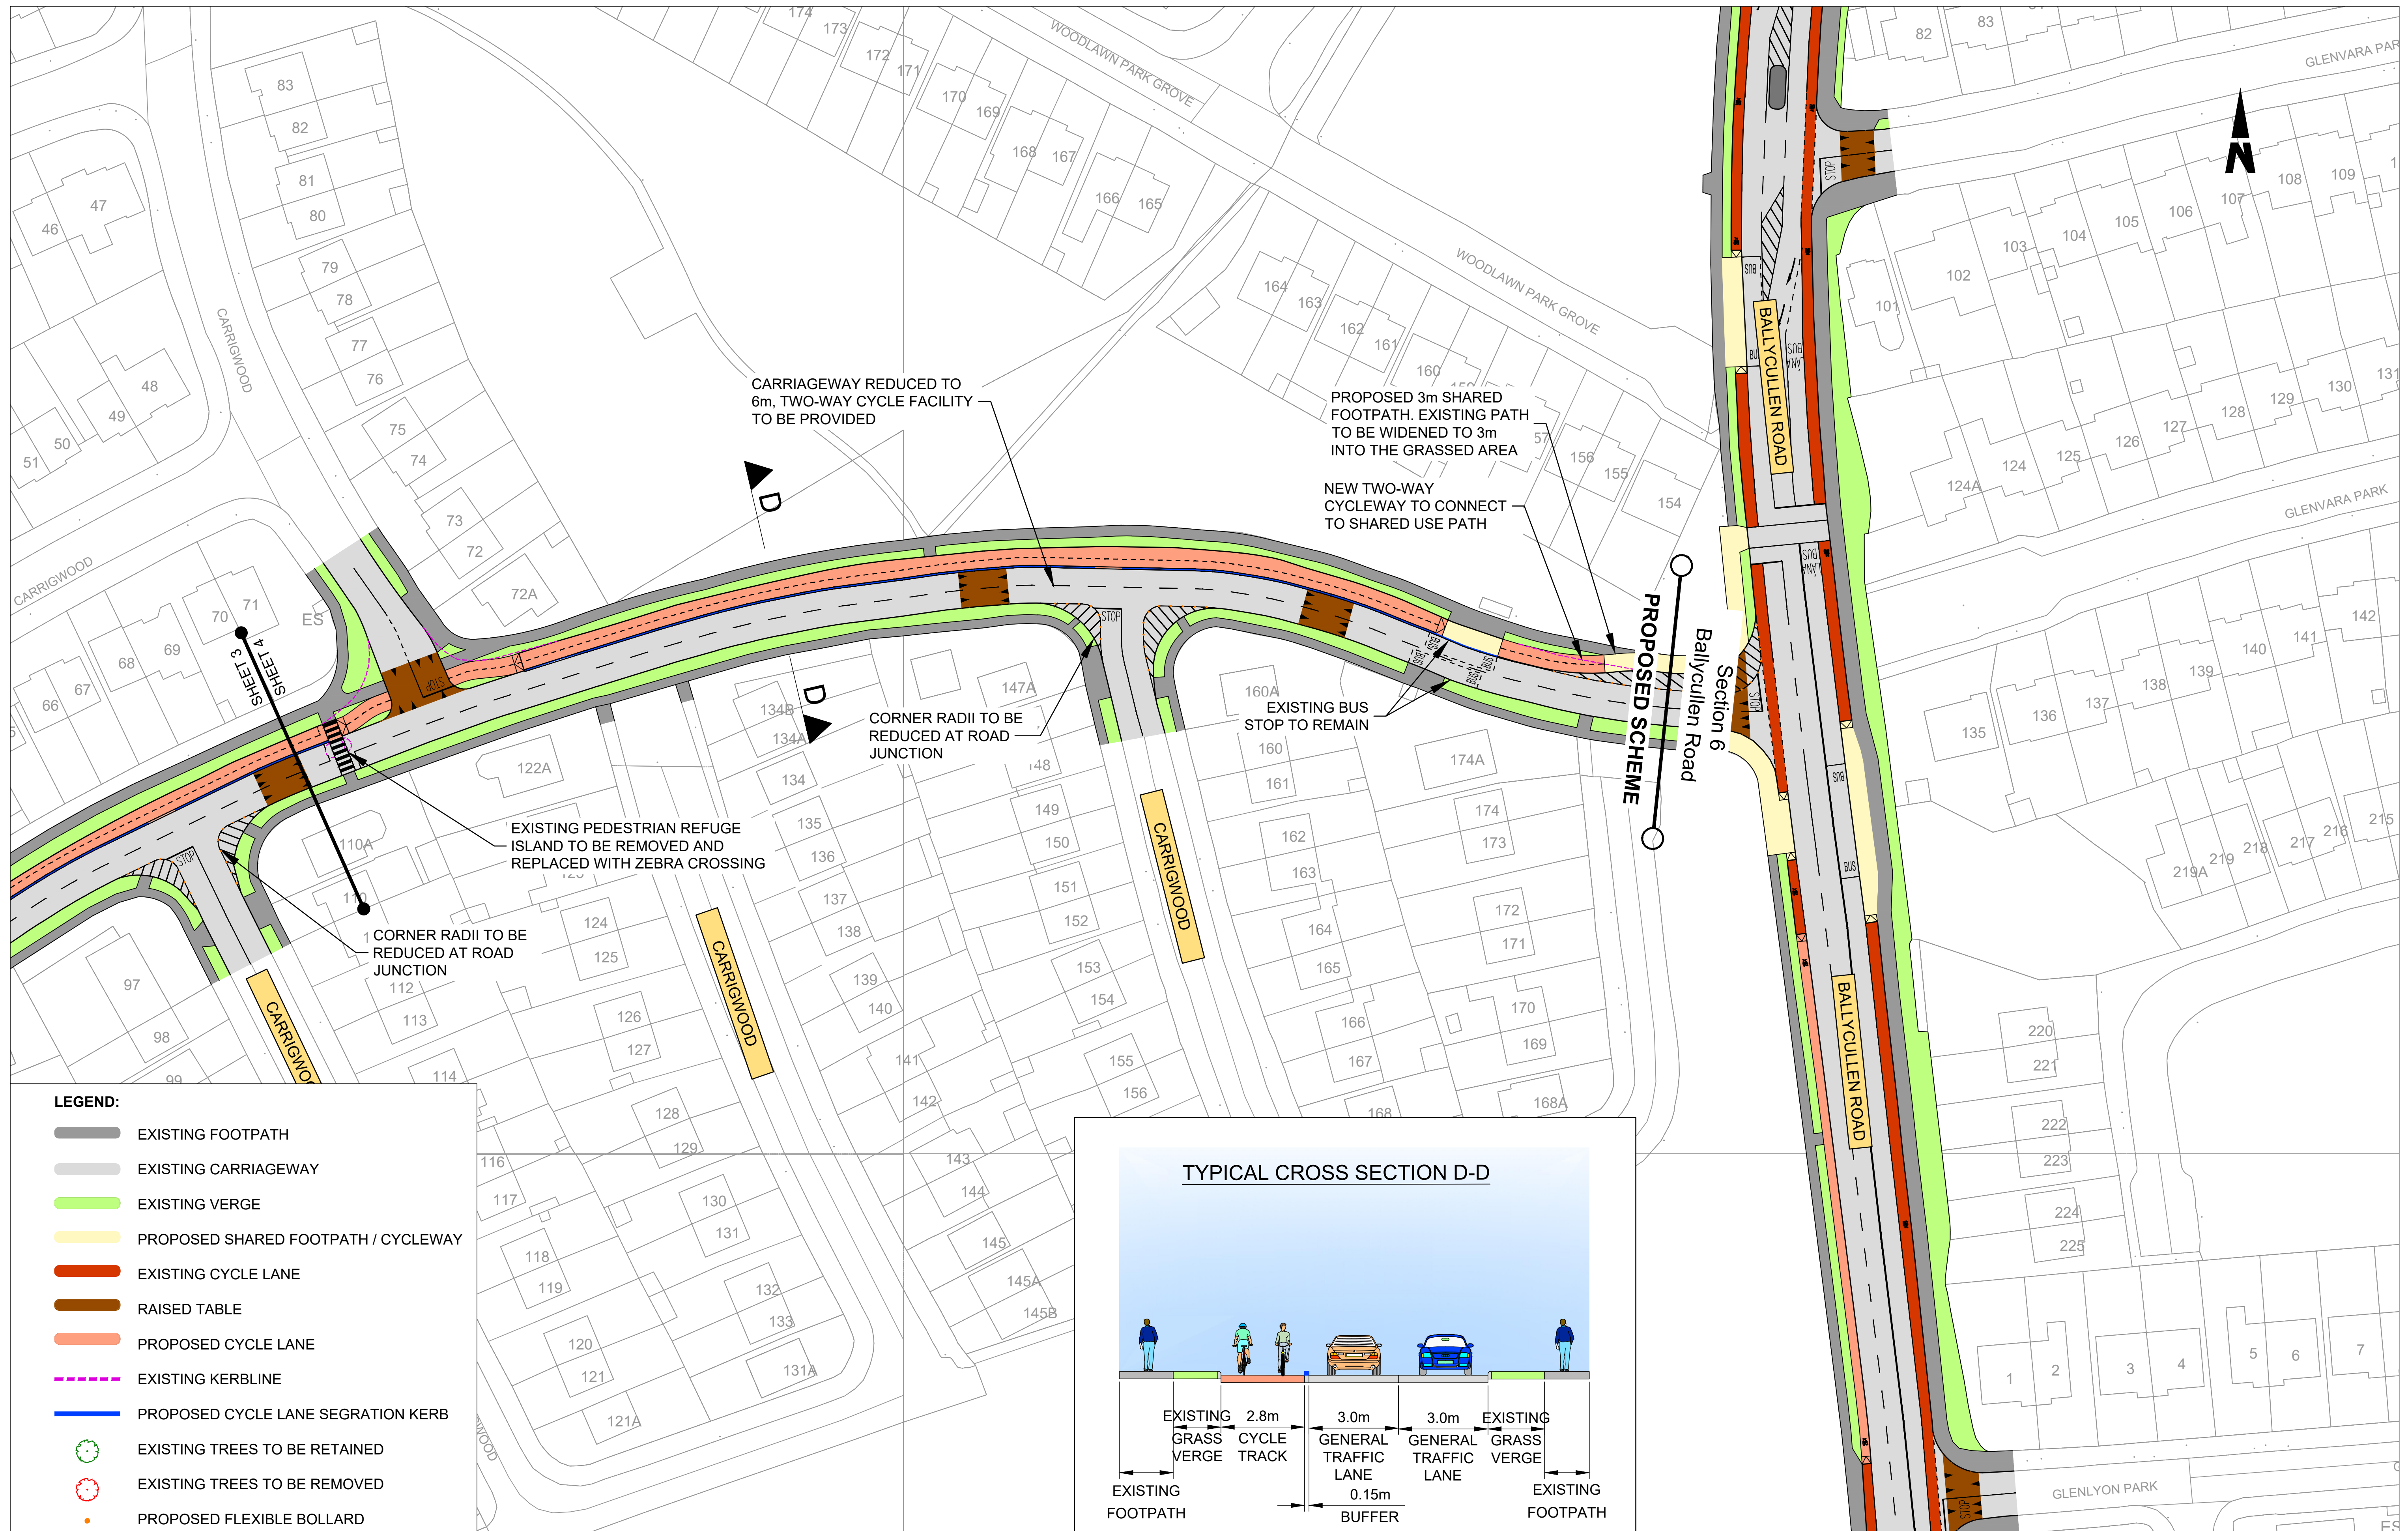

D24 NEIGHBOURHOOD CYCLE NETWORK BALLYCULLEN DRIVE - SHEET 4 OF 4