




D24 NEIGHBOURHOOD CYCLE NETWORK BALLYCULLEN AVENUE - SHEET 1 OF 2

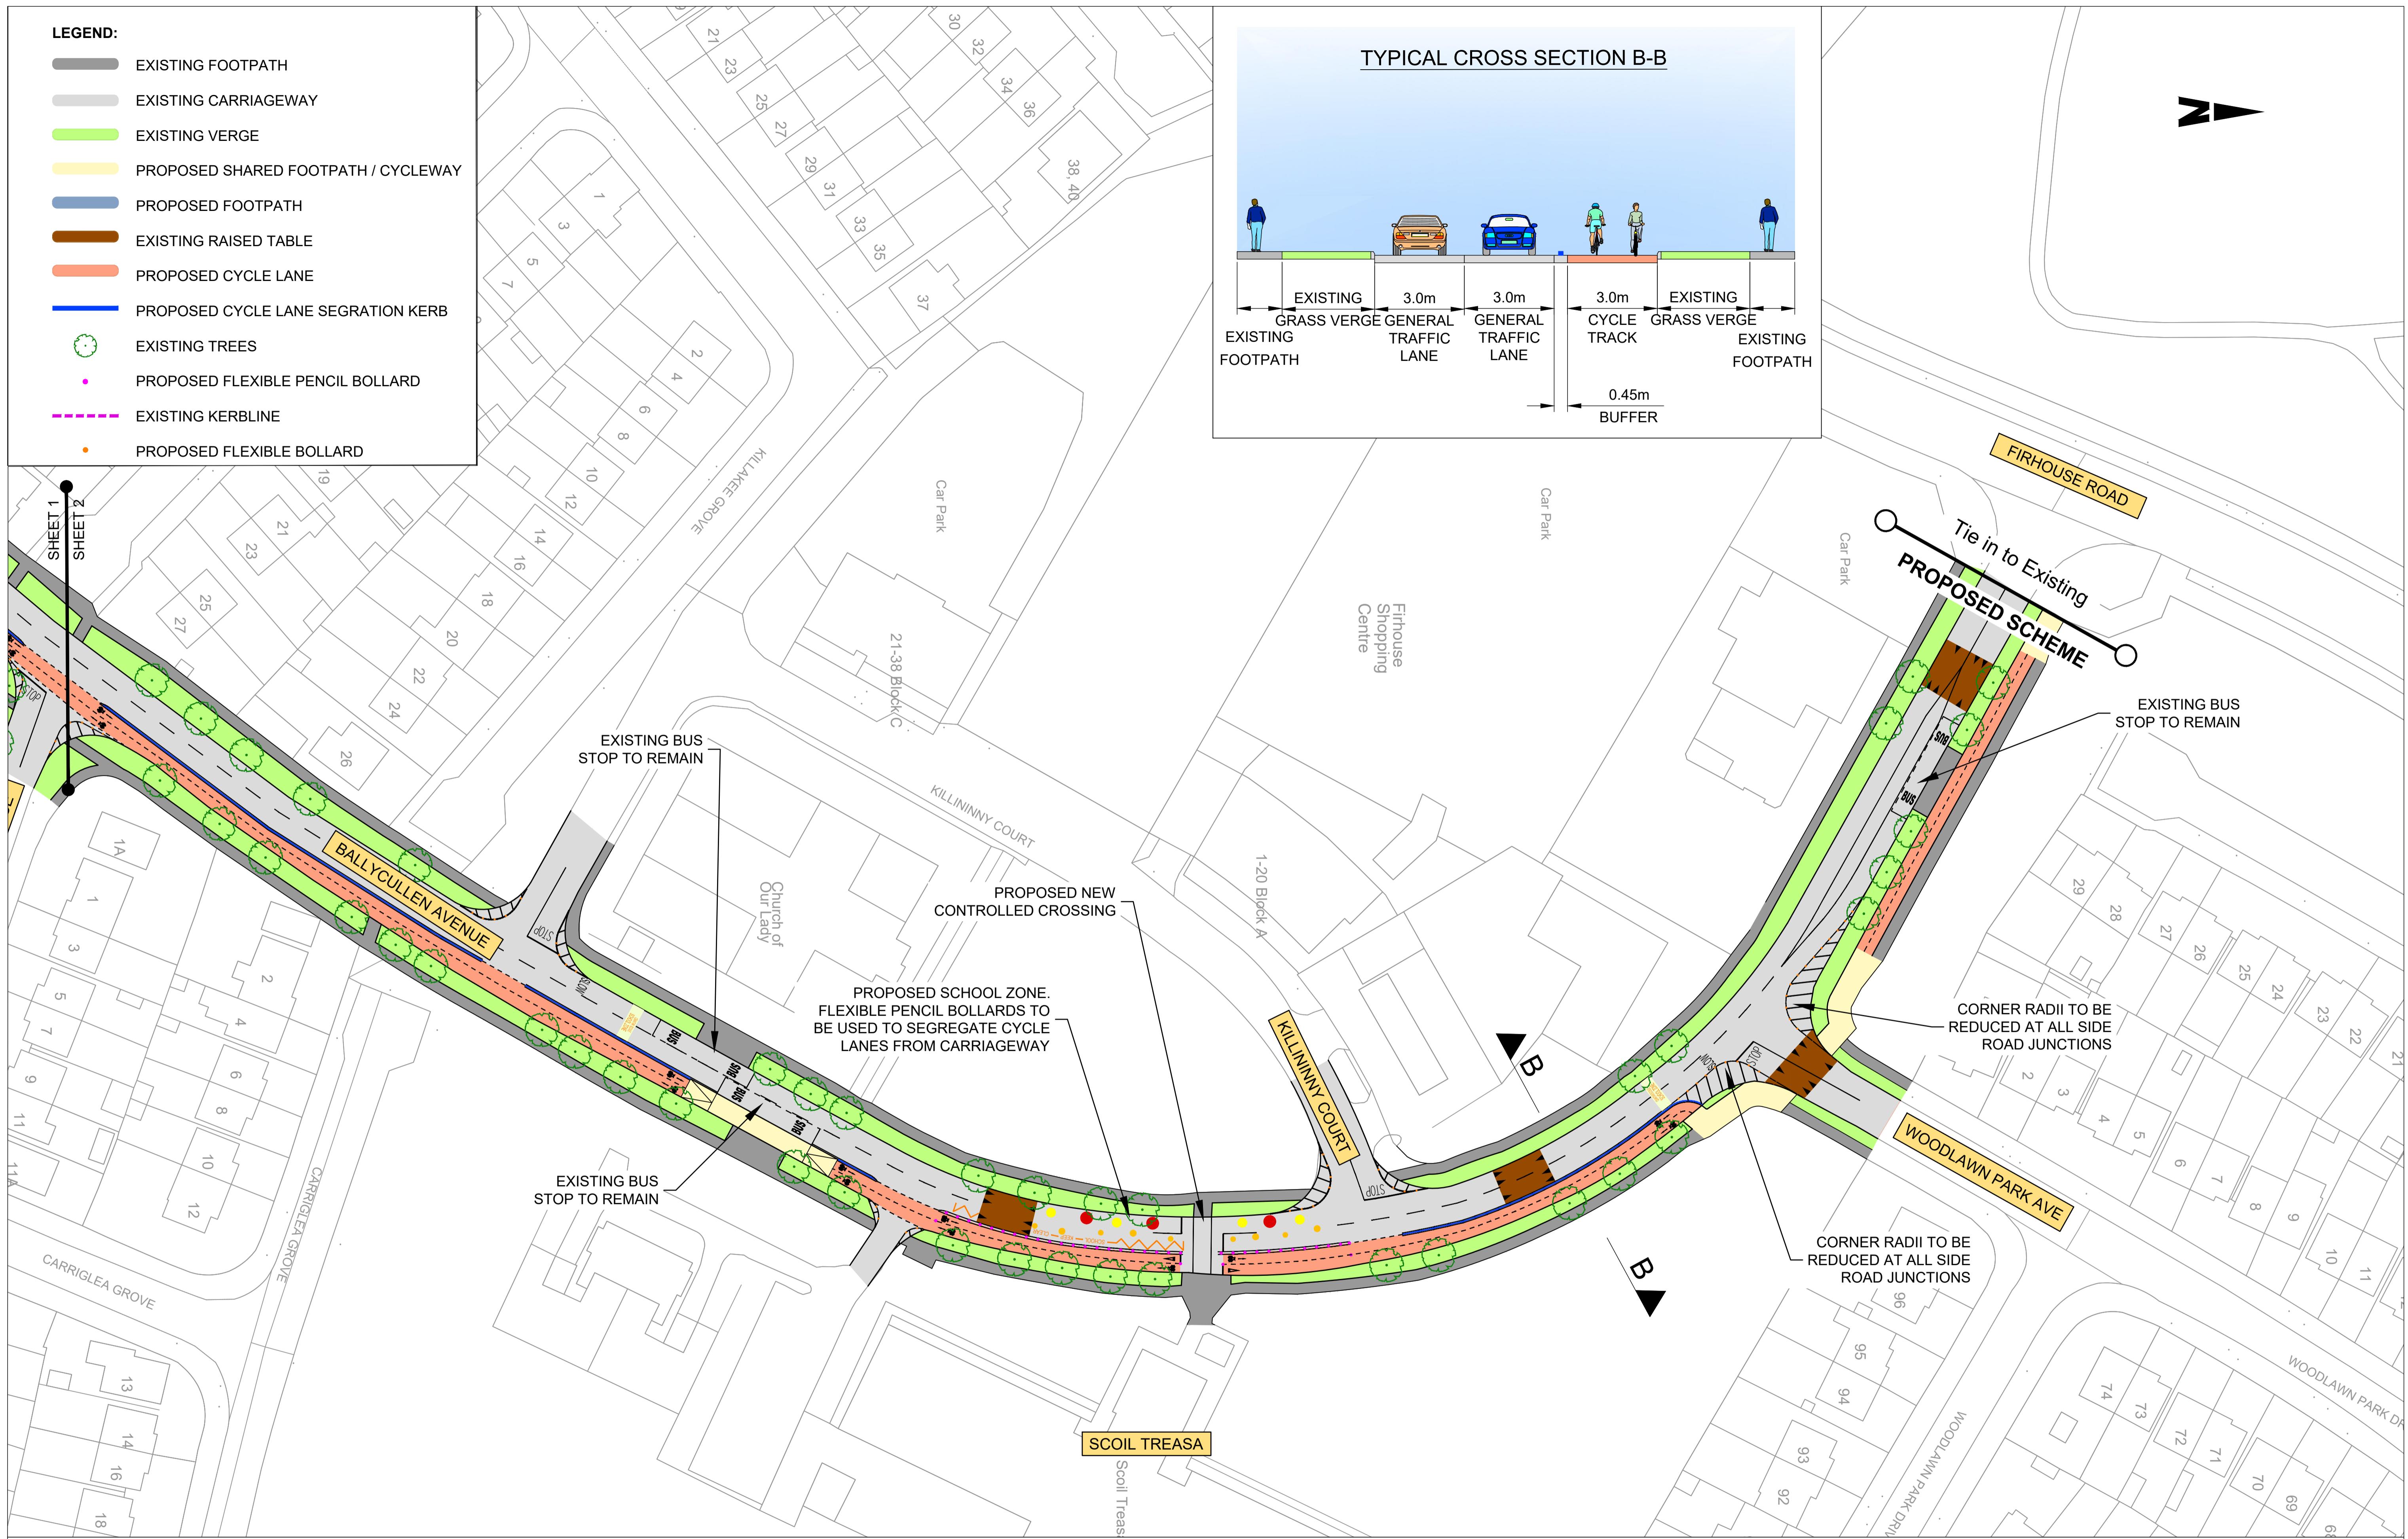

D24 NEIGHBOURHOOD CYCLE NETWORK
BALLYCULLEN AVENUE - SHEET 2 OF 2